


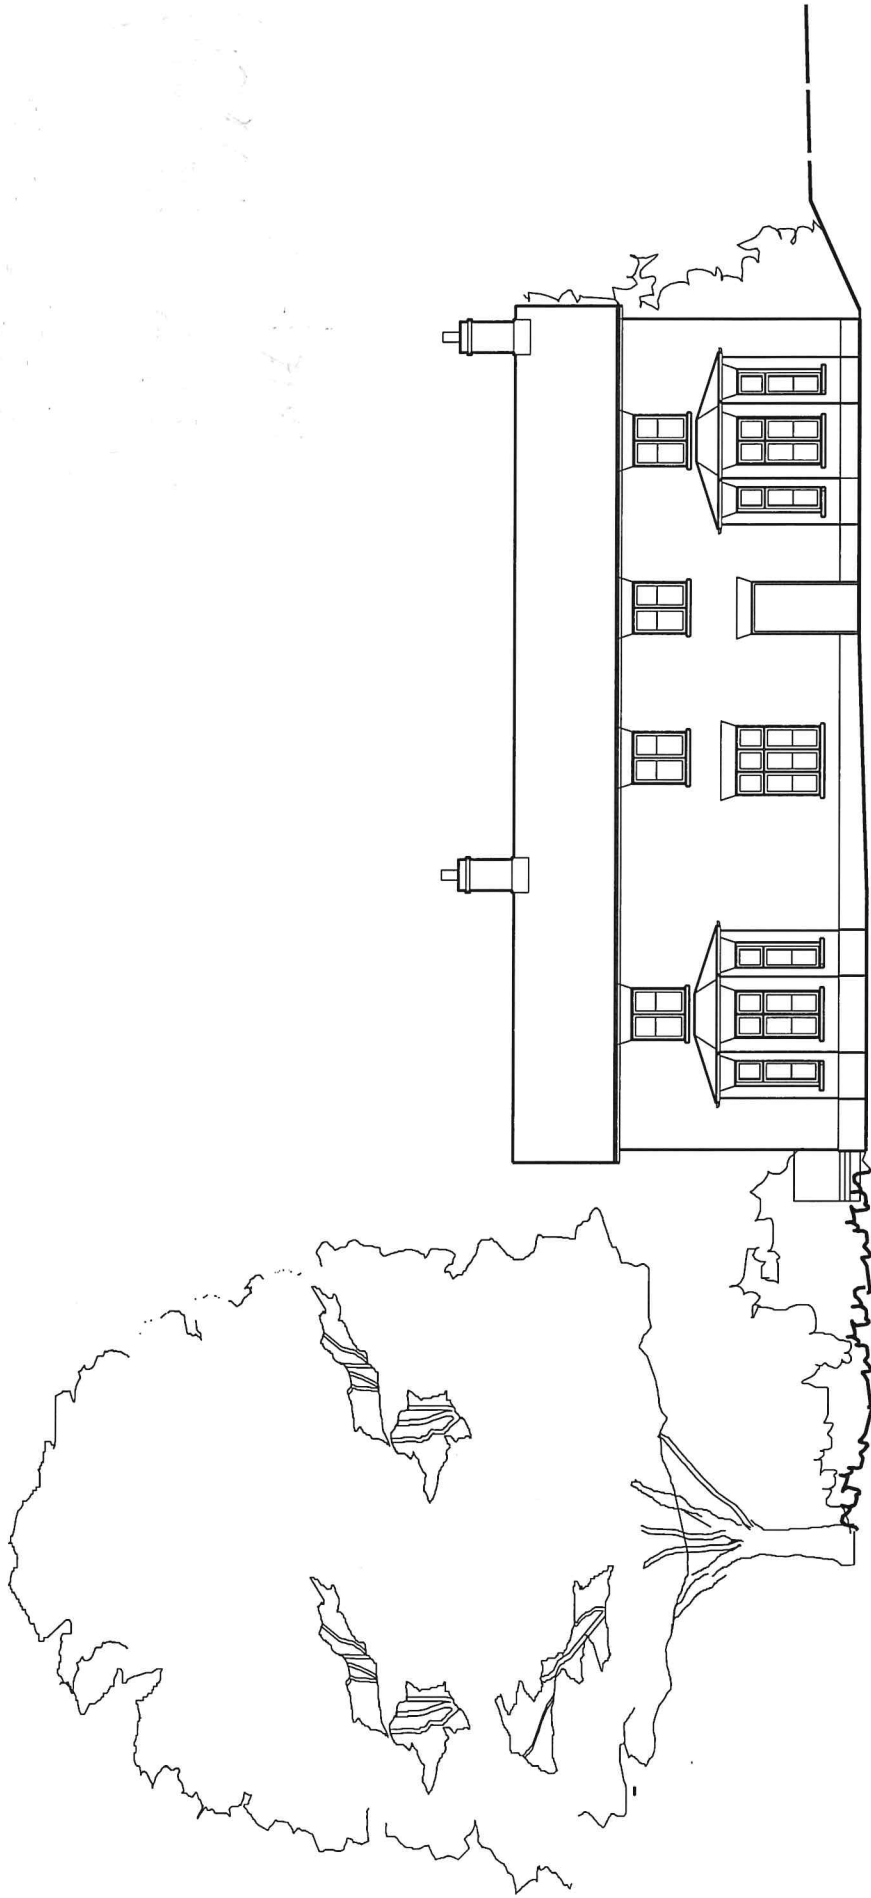



0 1 2 3 4 5 Drawing prints 1:100 at A3 size

Rev A: Ground levels surveyed and amended. 13.06.22

Railway Cottage Egham
Proposed Elevations
RC- 2021- 012A


Scale 1:100 (A3 Print) February 22

Loup Architecture Ltd
Louise Palomba
www.louparchitecture.com
mob. 07715 170 575

 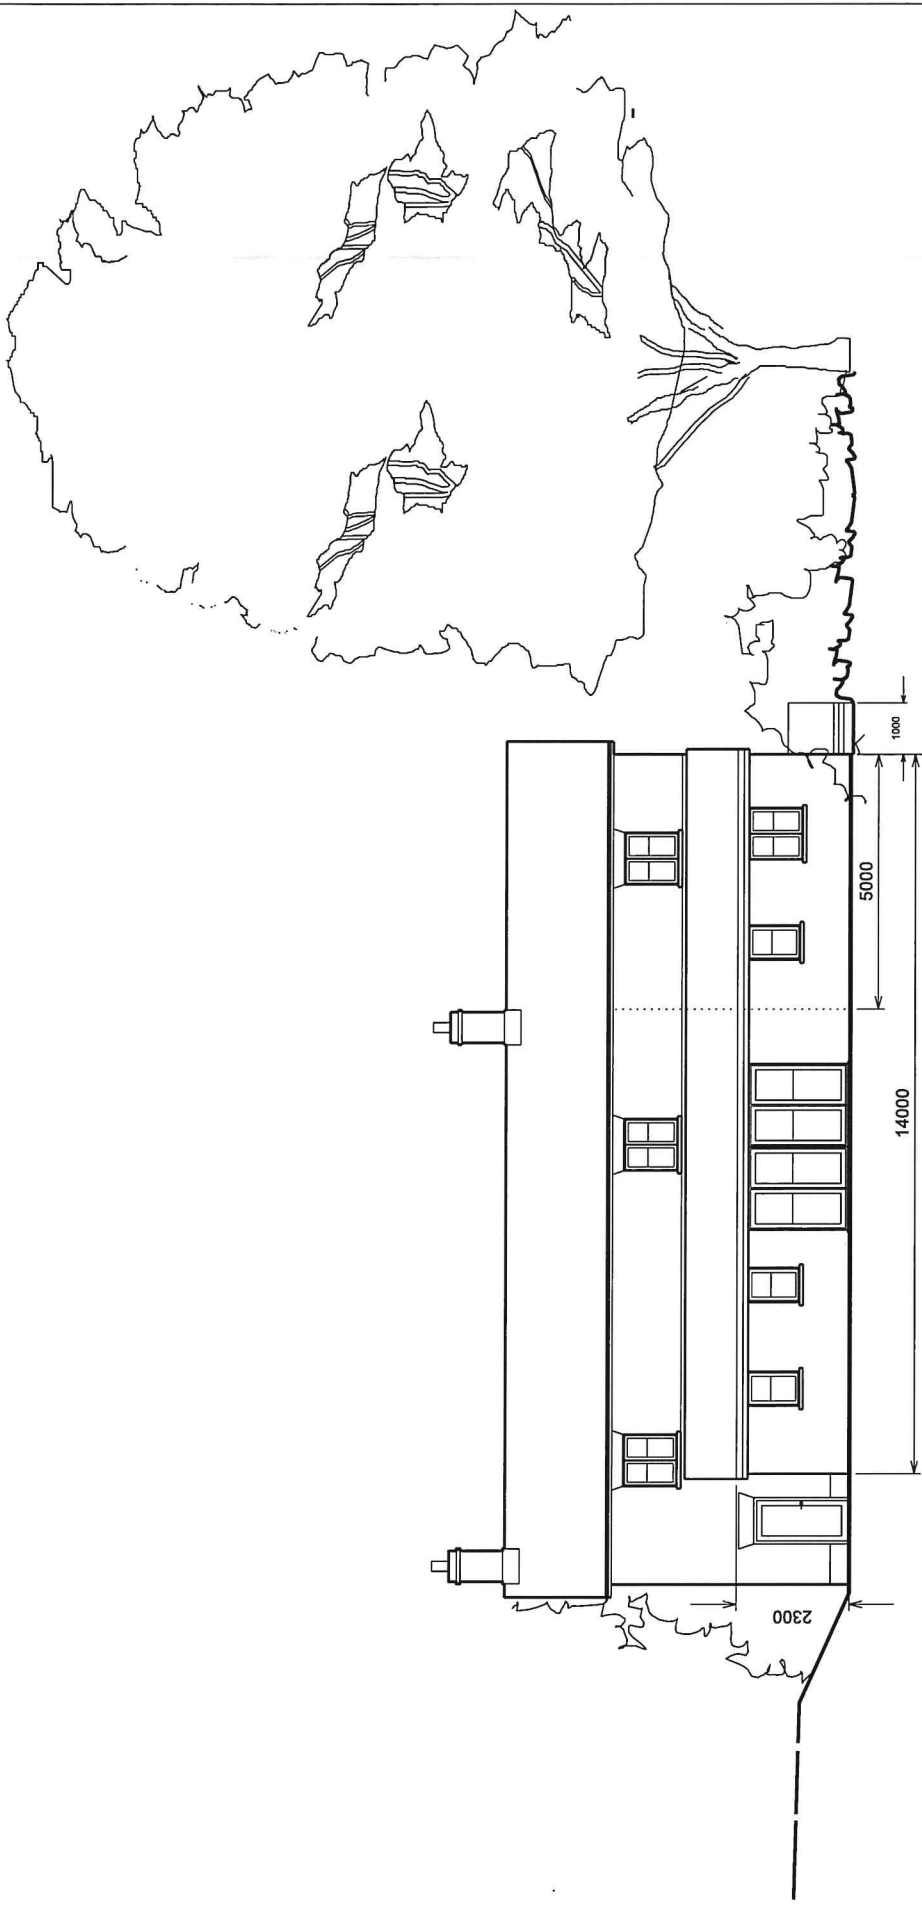



Drawing prints 1:100 at A3 size

Rev A: Steps to garden added. 22.06.22

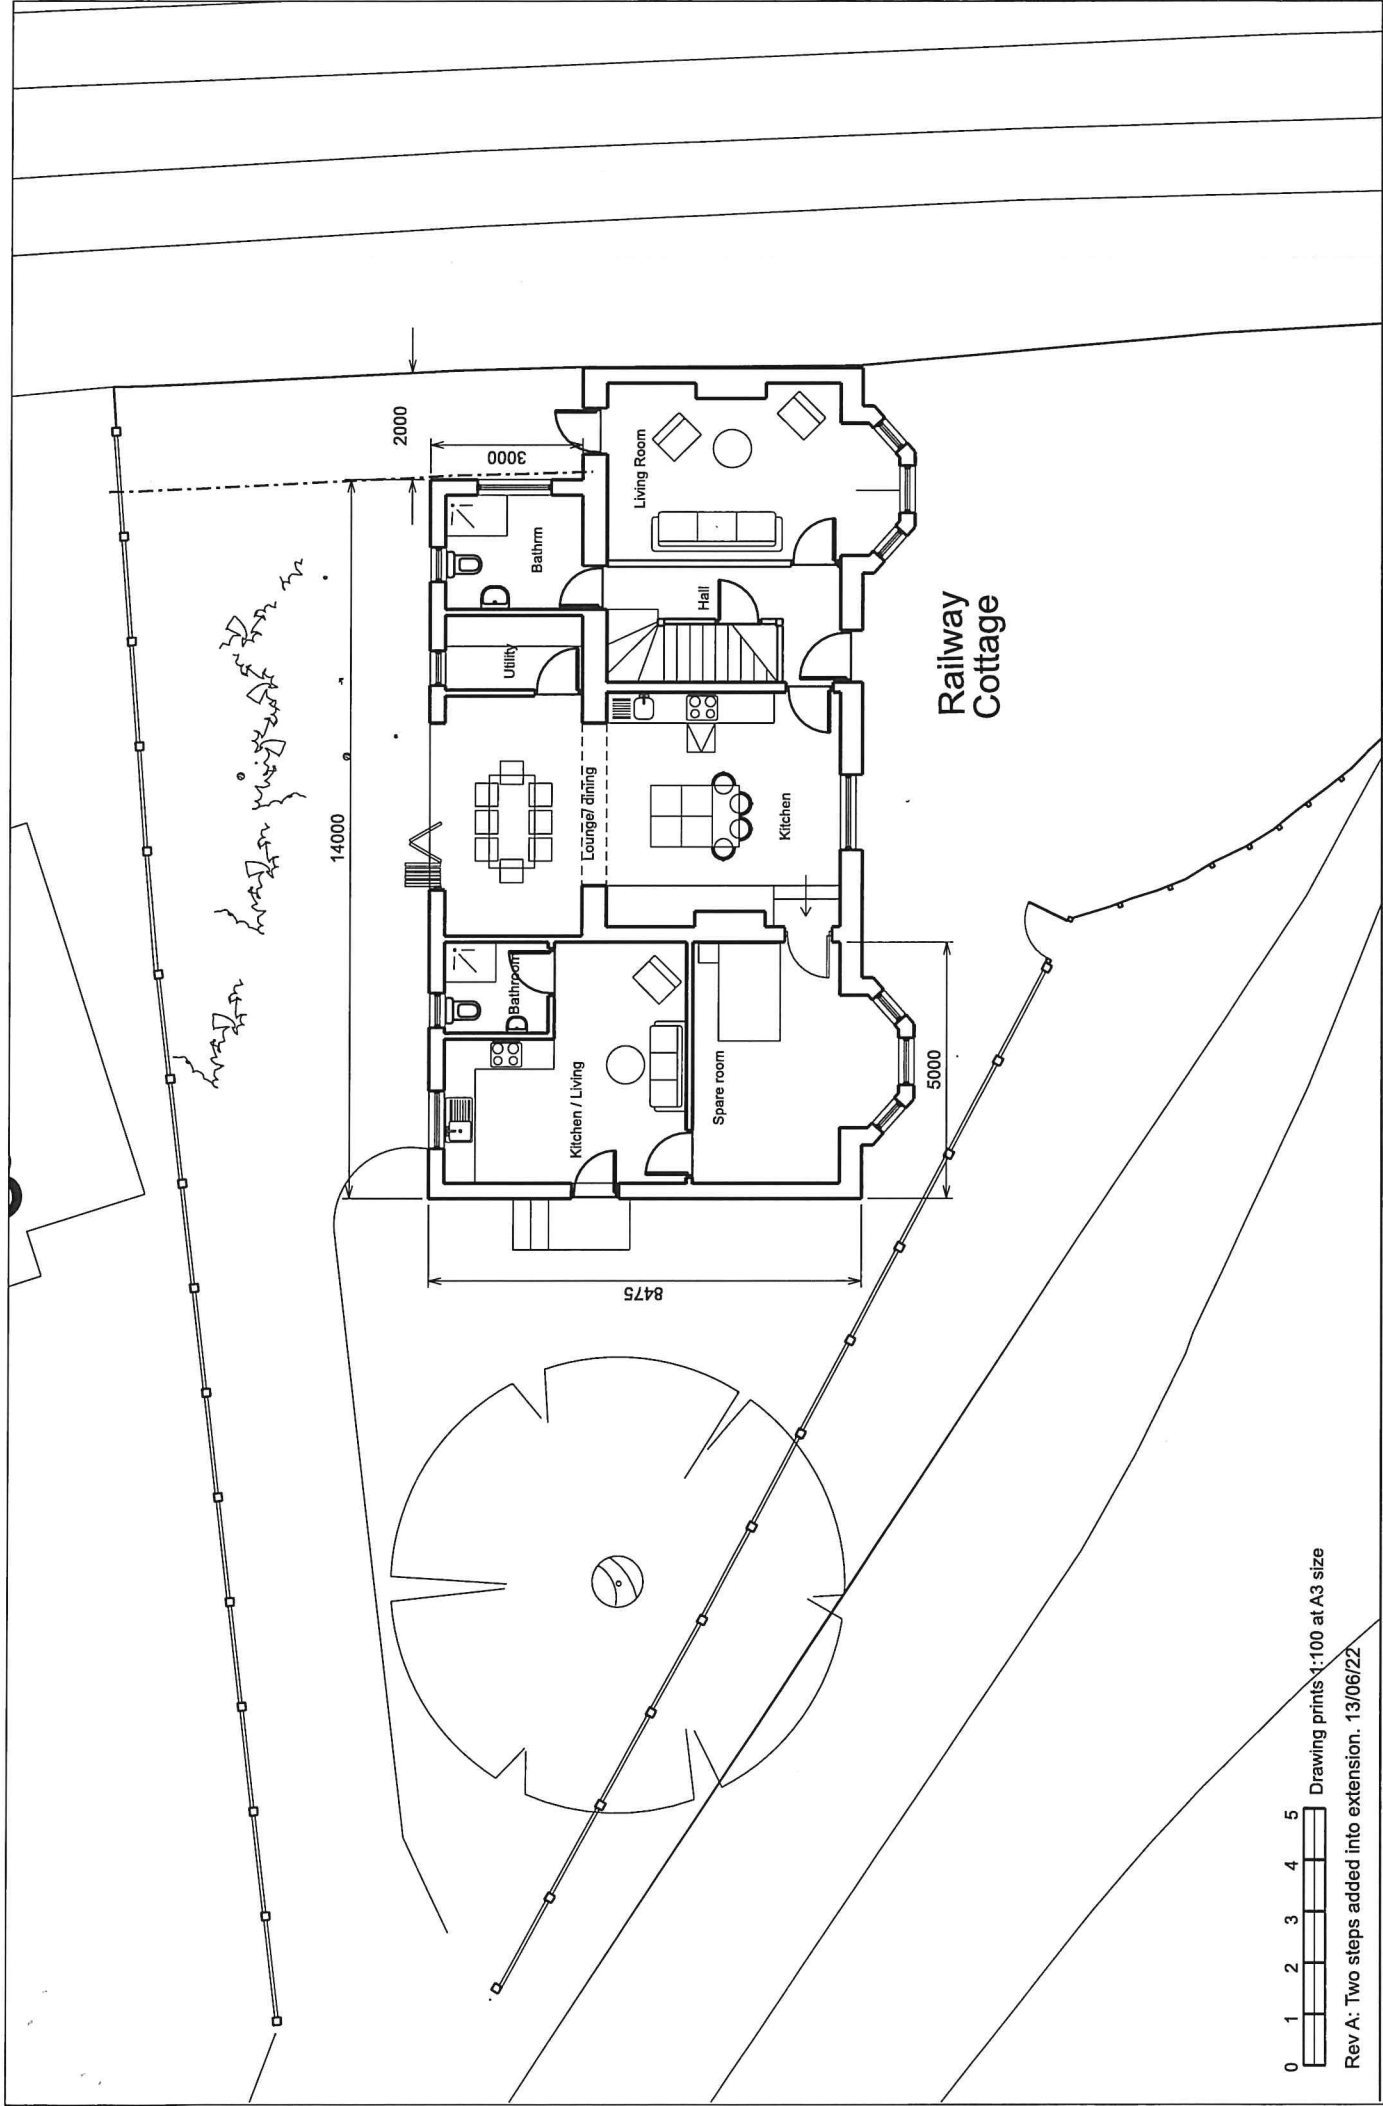

0 1 2 3 4 5 Drawing prints 1:100 at A3 size
 Rev A: Two steps added into extension. 13/06/22

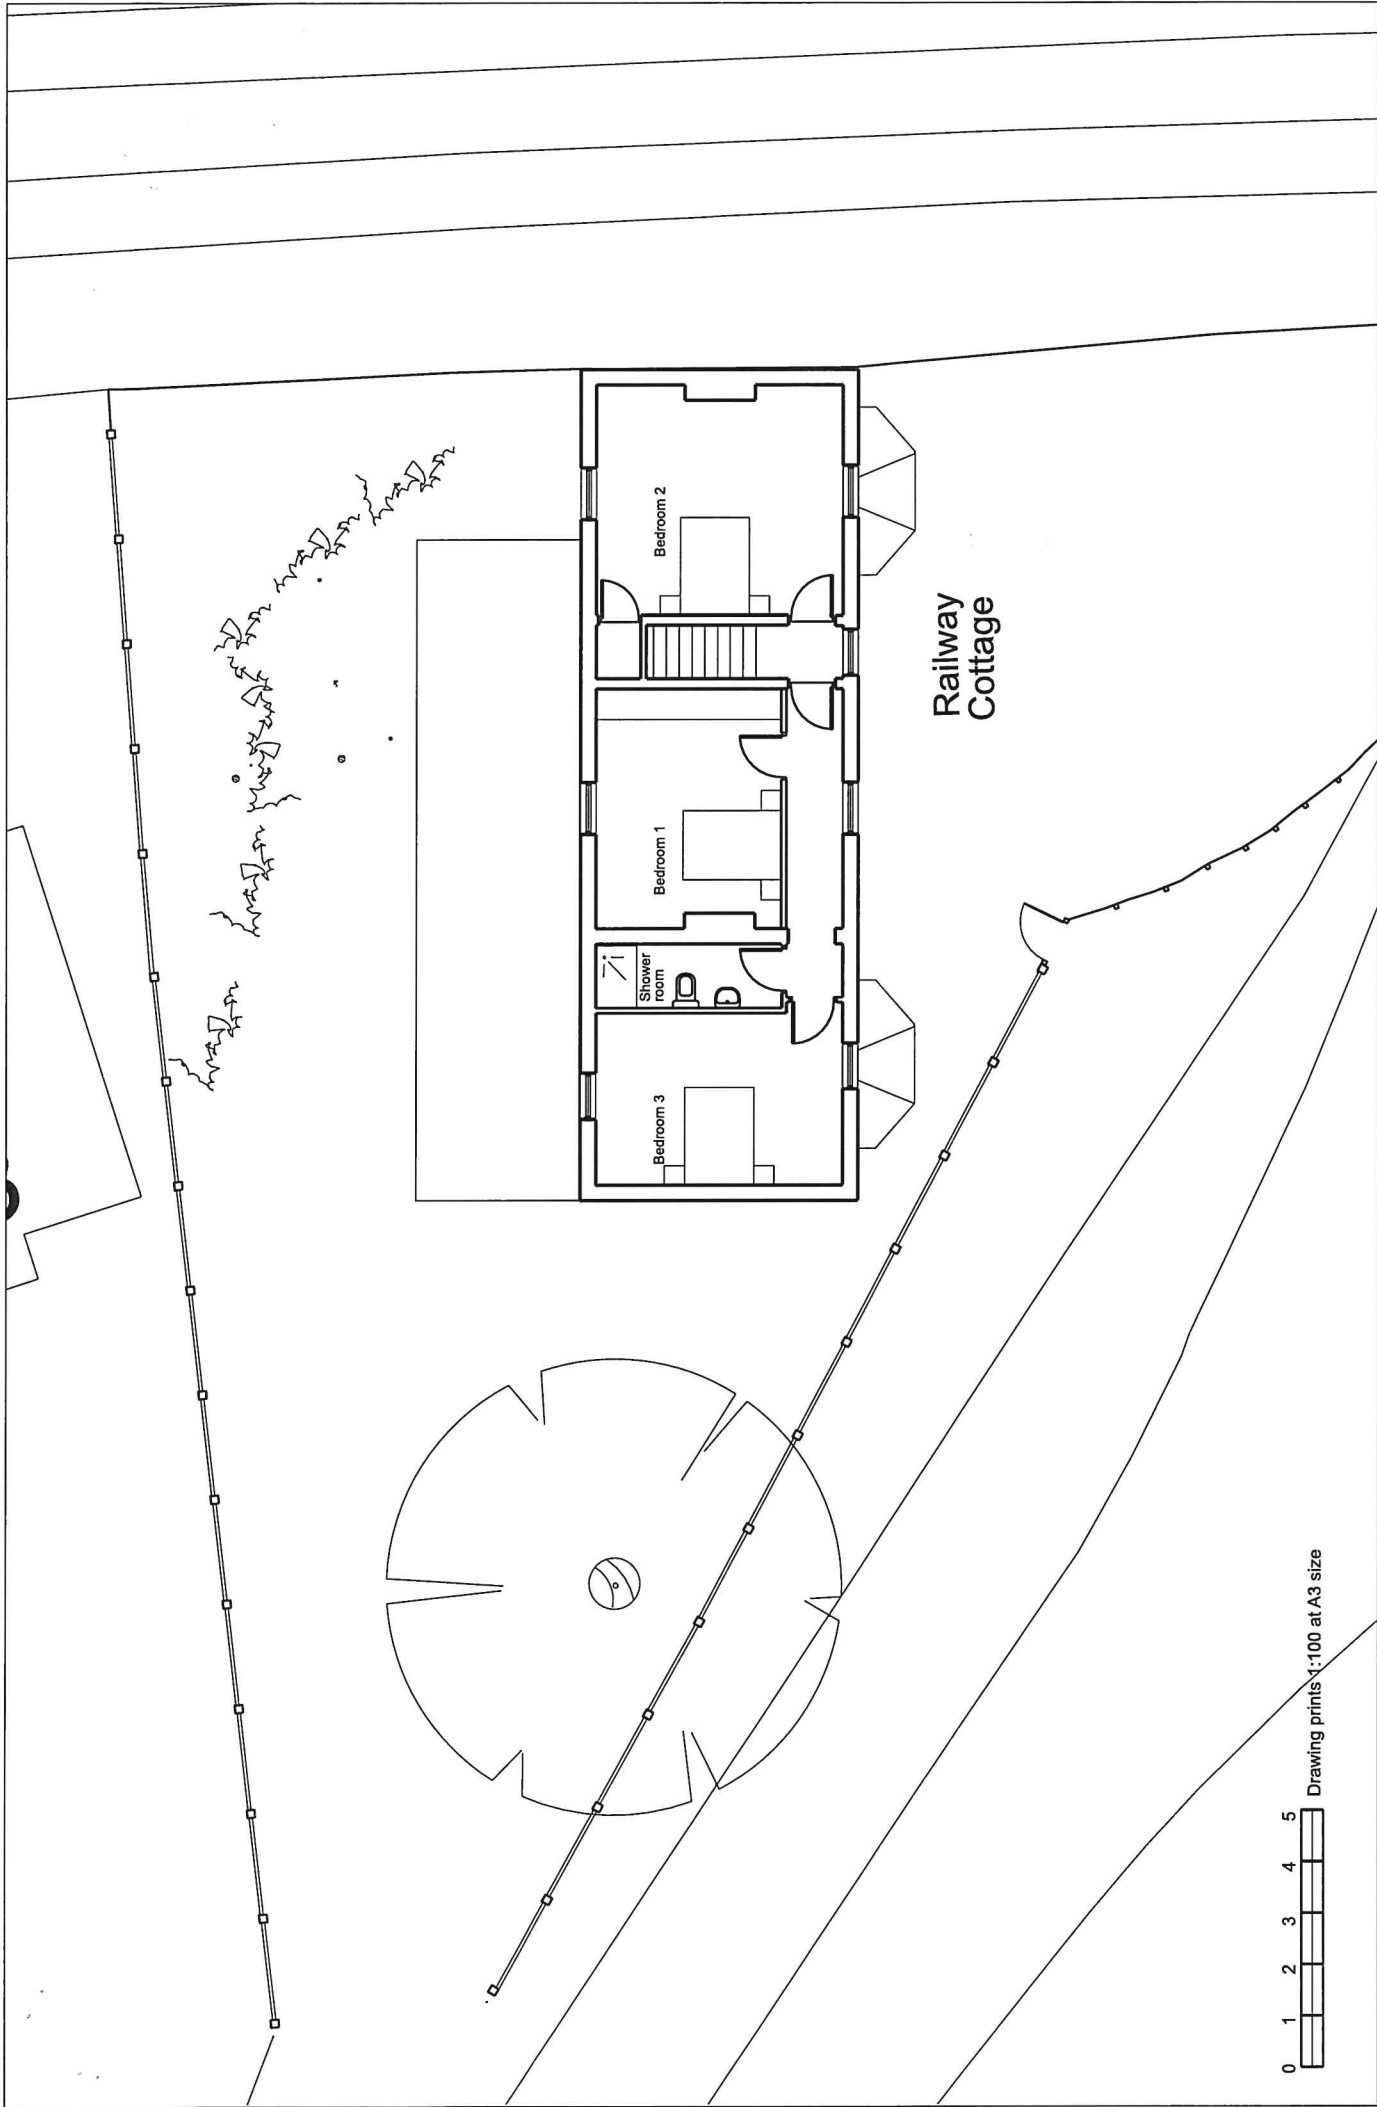

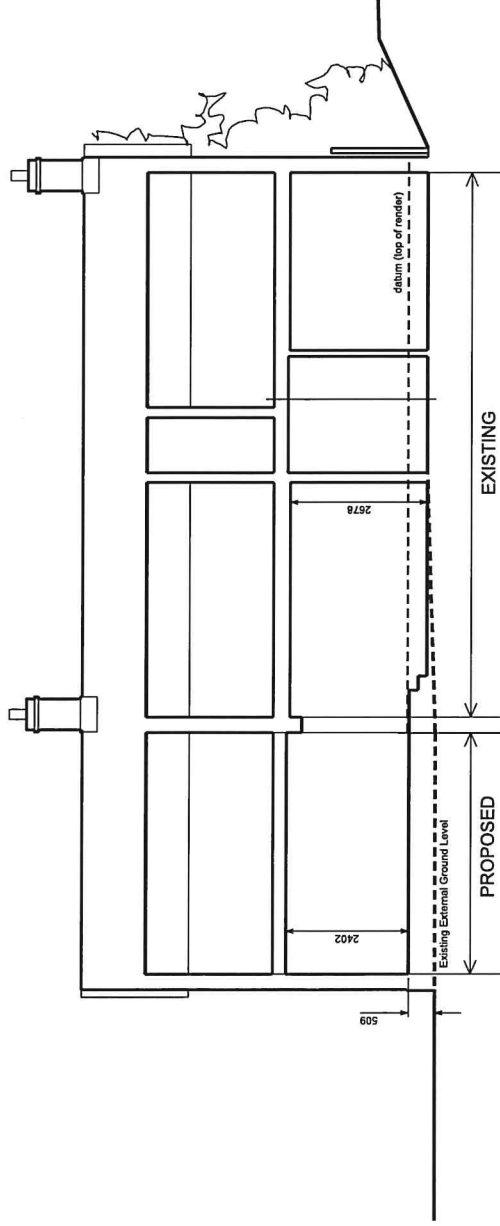


LONG SECTION


The ground level of the proposed extension is to be set above the existing ground floor level of the house.
 The floor to ceiling height of the existing house is 2.7m and the floor to ceiling of the extension at ground floor will be a minimum of 2.4m.
 The detail of foundation design will be considered at a later stage.
 The extension will be constructed with a solid brick and a gabled roof incorporating a ground beam.
 It is likely that the former will be the least invasive and able to accommodate tree root location.




Drawing prints 1:100 at A3 size

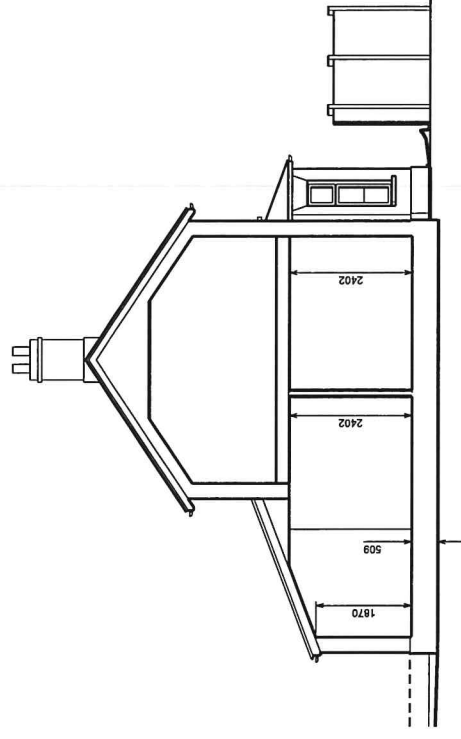

CROSS SECTION THROUGH EXTENSION

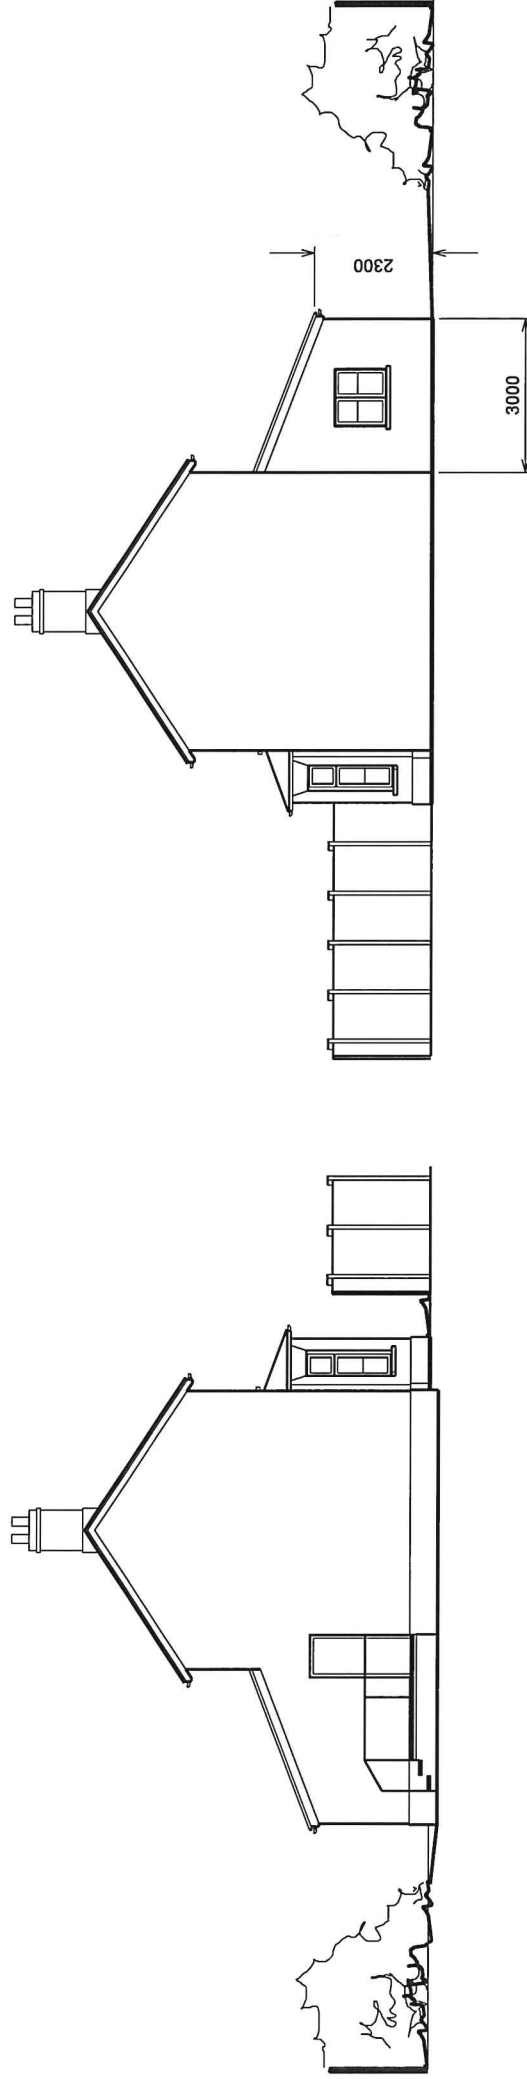


0 1 2 3 4 5 Drawing prints 1:100 at A3 size
 Rev A: Ground levels surveyed and amended. 13.06.22

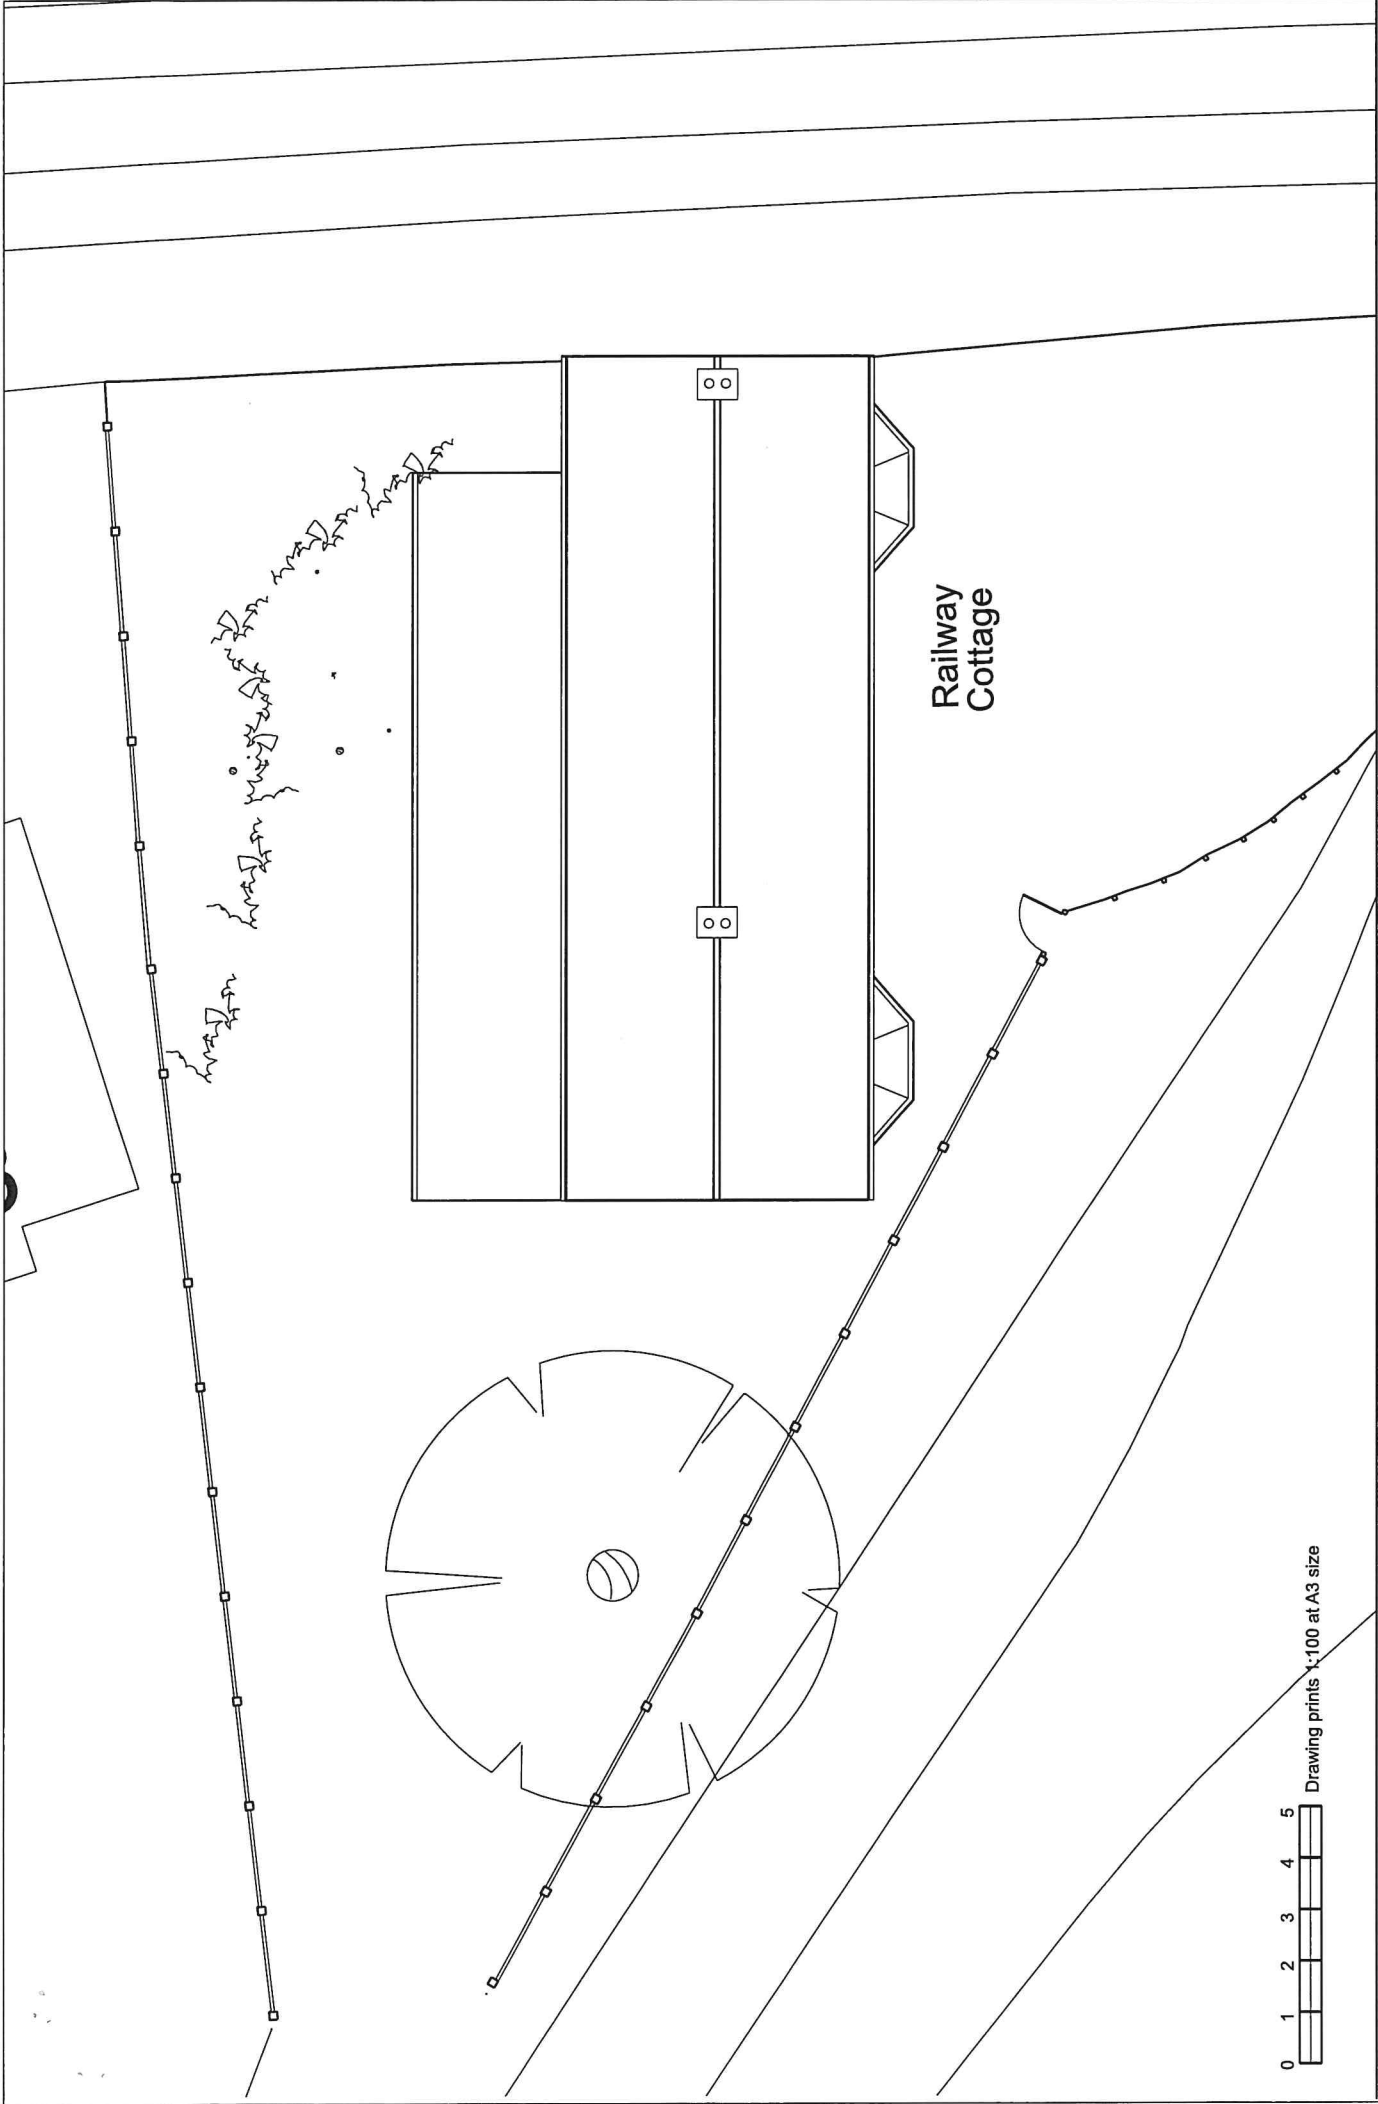

0 1 2 3 4 5 Drawing prints 1:100 at A3 size

Railway Cottage Egham
Proposed Roof Plan
RC- 2021- 011

Scale 1:100 (A3 Print) February 22


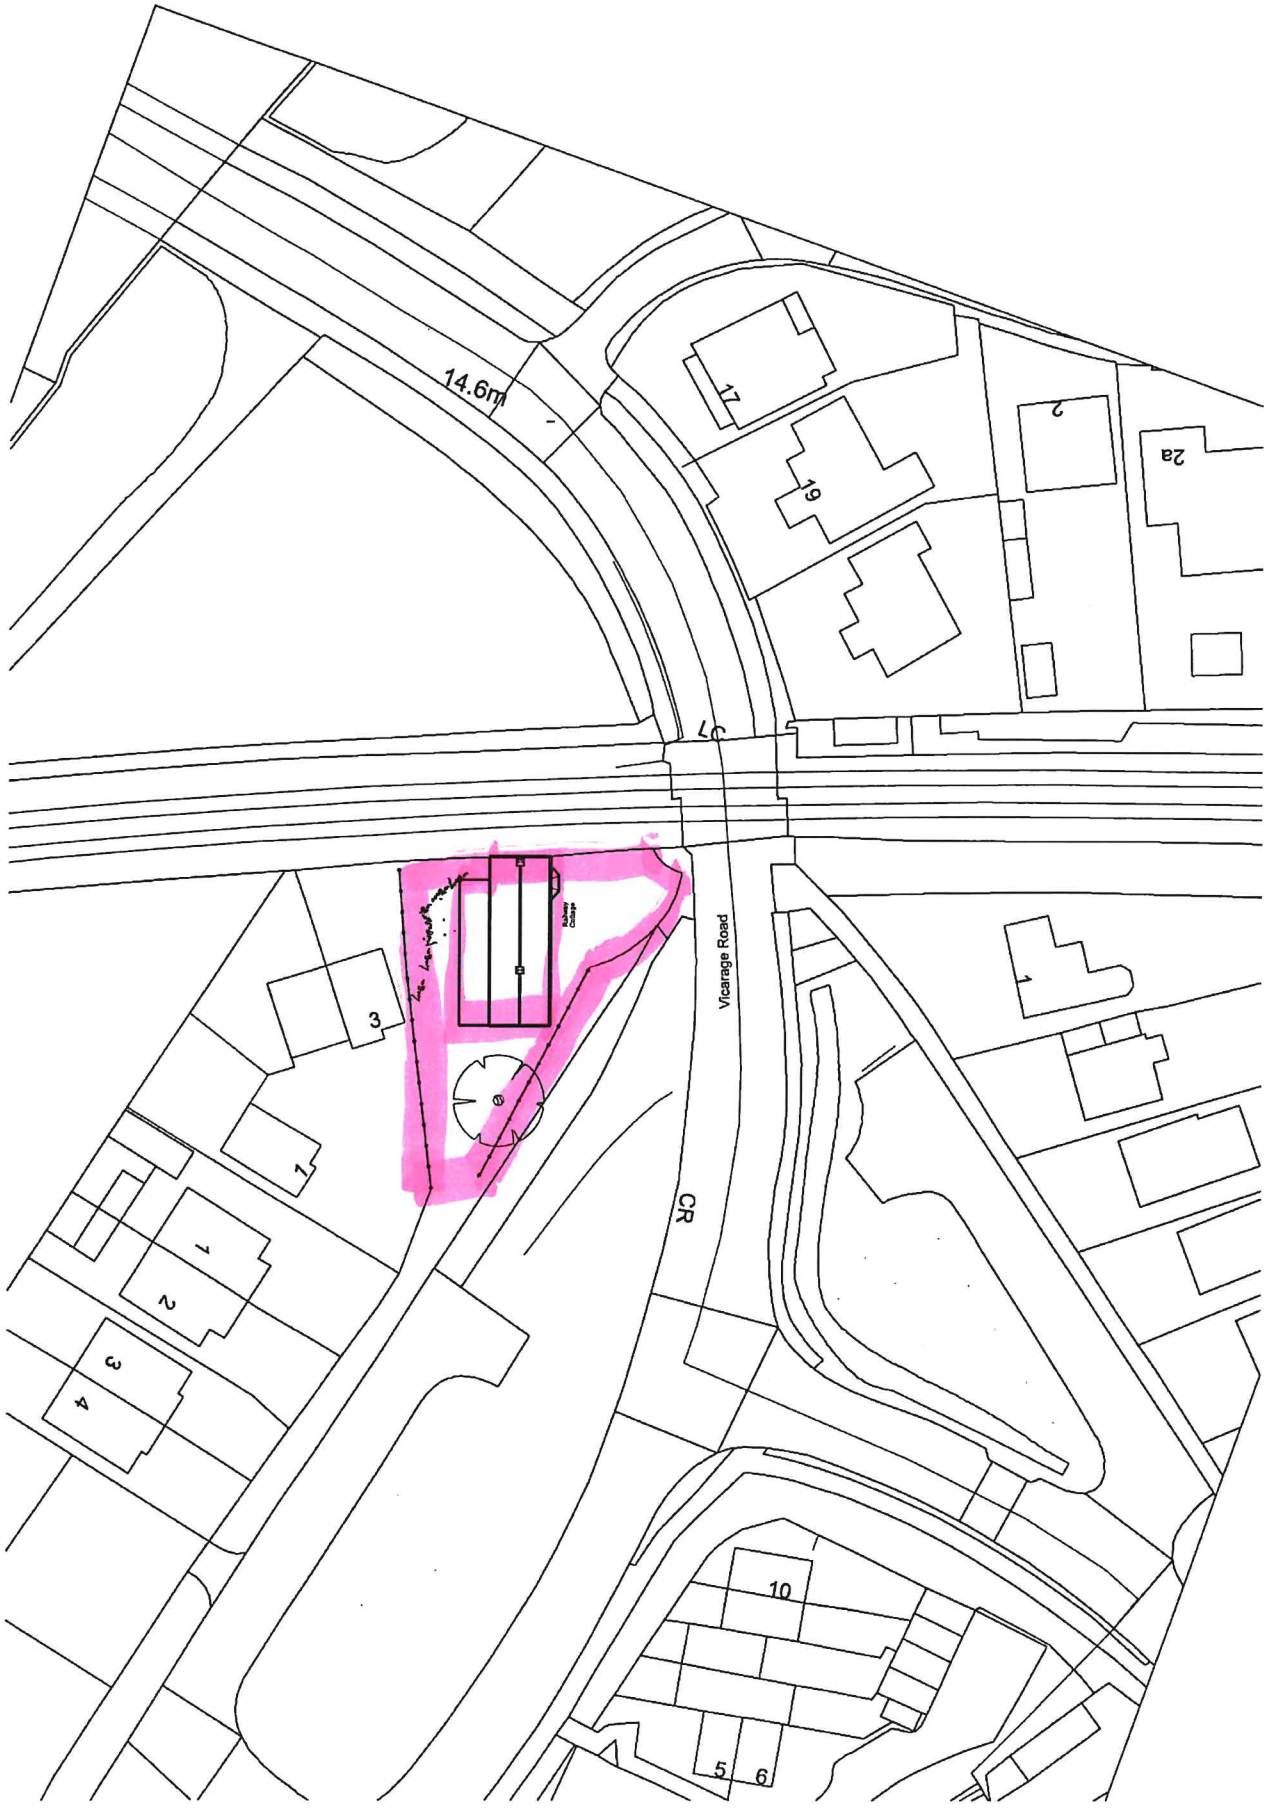


Print at A3 for 1:500 scale

Loup Architecture Ltd
www.louparchitecture.com
mob: [REDACTED]

PROPOSED EXTENSION TO RAILWAY COTTAGE
VICARAGE ROAD EGHAM

Site Plan
Scale 1:500 March 2022
RC- 2022- 002

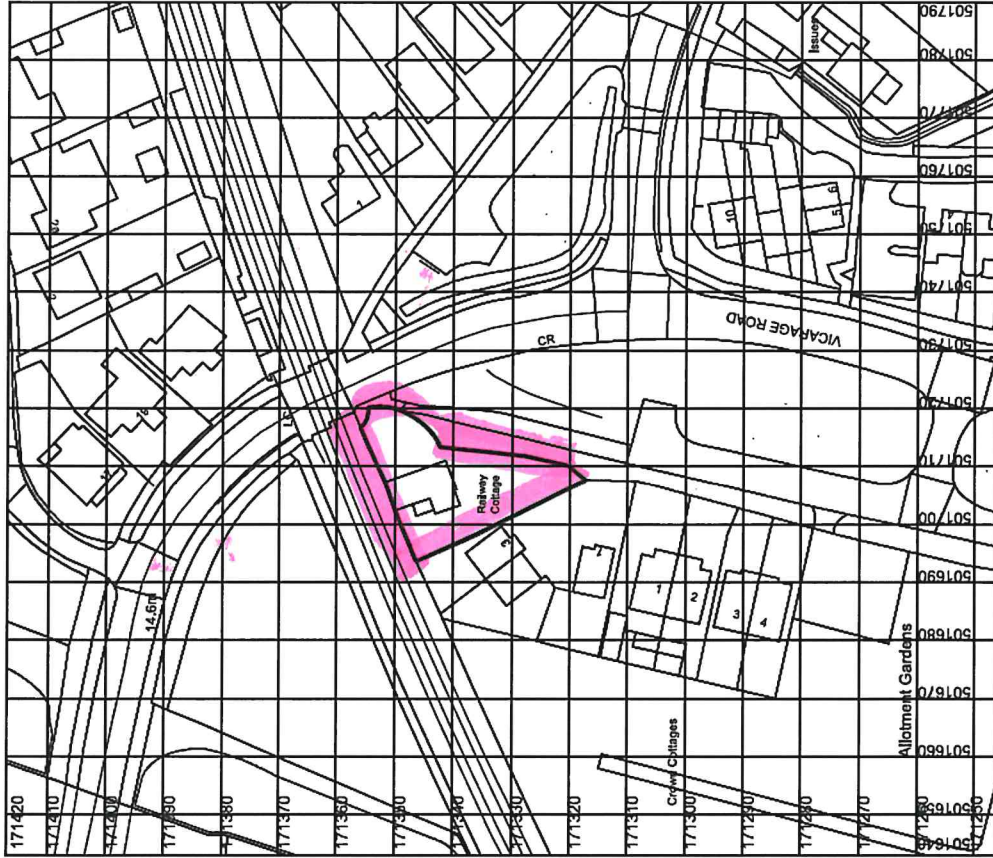 

Ordnance Survey, (c) Crown Copyright 2022. All rights reserved. Licence number 100022432