





Castle Terrace, Bridge of Weir

Offers Over £179,995

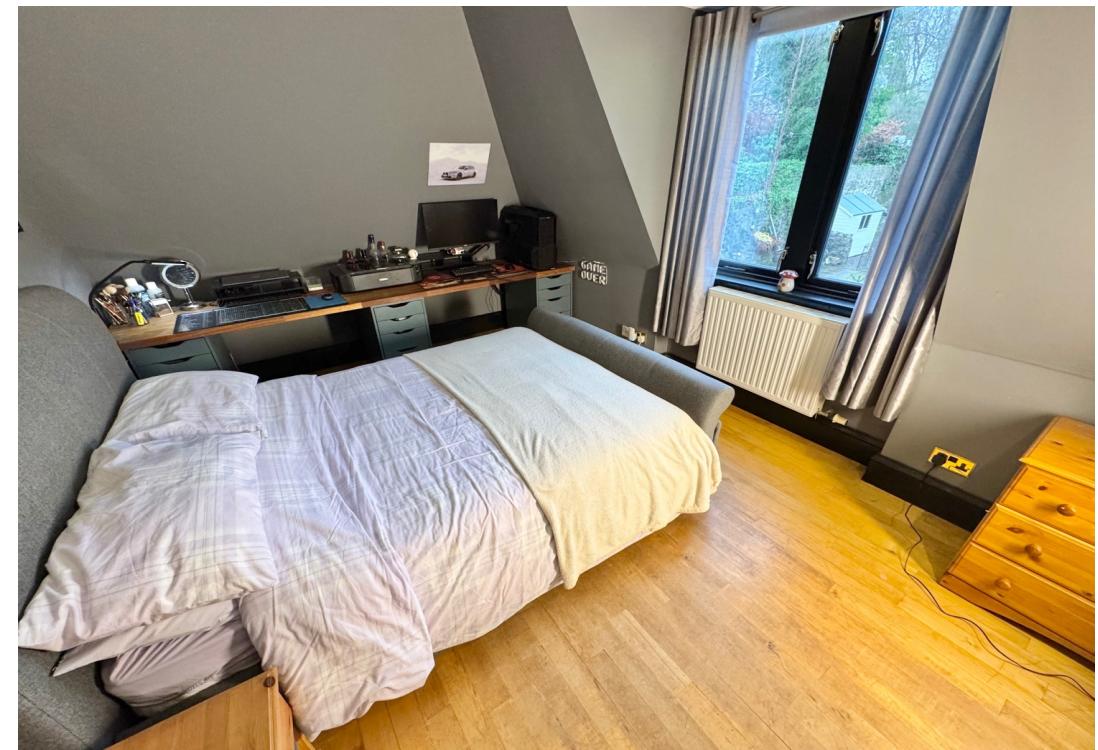

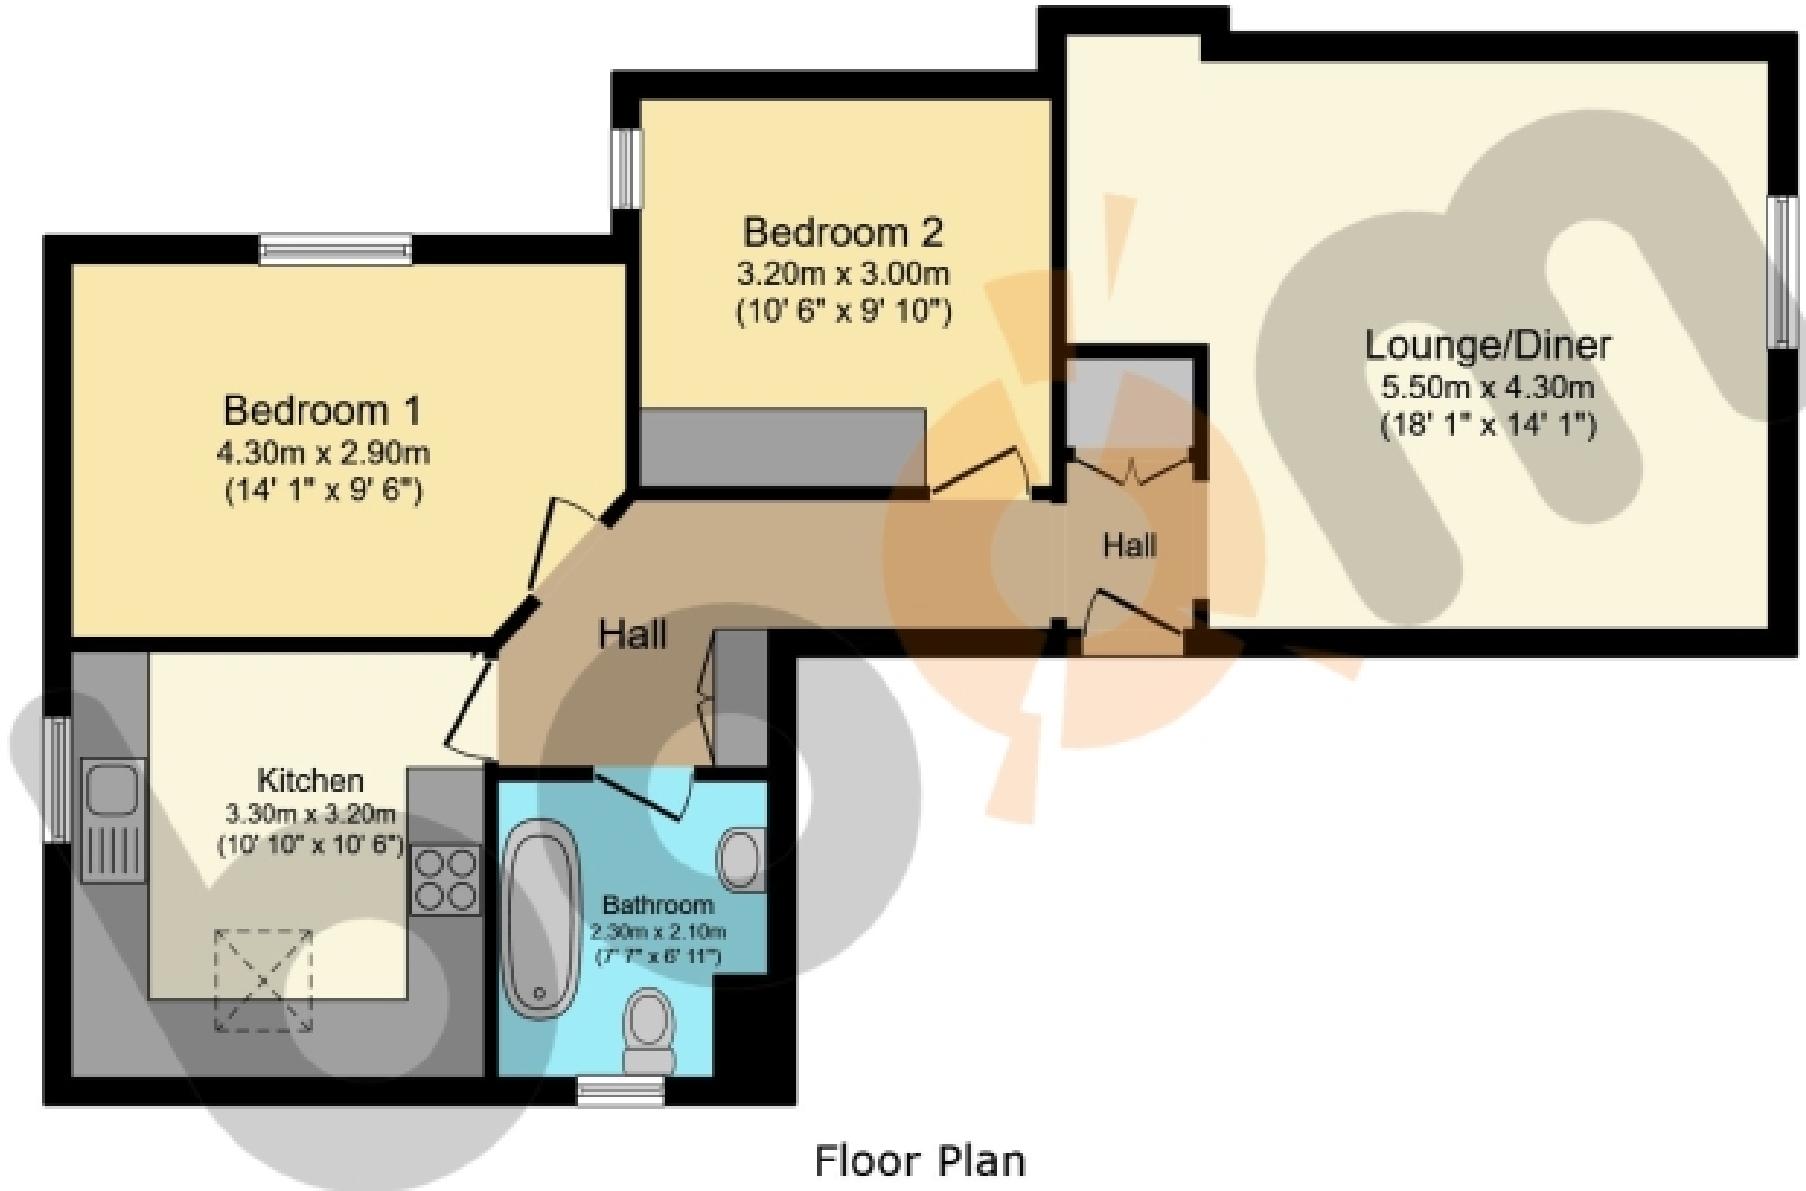

Floor Plan

Floor area 68.9 sq.m. (742 sq.ft.)

Total floor area: 68.9 sq.m. (742 sq.ft.)

This floor plan is for illustrative purposes only. It is not drawn to scale. Any measurements, floor areas (including any total floor area), openings and orientations are approximate. No details are guaranteed, they cannot be relied upon for any purpose and do not form any part of any agreement. No liability is taken for any error, omission or misstatement. A party must rely upon its own inspection(s). Powered by www.Propertybox.io

THE PROPERTY

Welcome to Castle Terrace, this stunning top floor apartment is just as impressive on the inside as it is on the outside. The charming property boasts two double bedrooms and a spacious lounge & dining area. The property is ideally situated in the sought-after Bridge Of Weir locale that benefits from plenty of local amenities and transport links. Secure door entry allows access into the building where a well-kept communal close leads to the top floor and will bring you into the entrance hallway, accessing all the rooms in the property. The stylish lounge is generously proportioned, allowing the space to be used as both a sitting area and easy at-home dining. The room itself has chic green accents and solid wooden flooring, creating a sophisticated atmosphere.

The well-appointed kitchen is incredibly well lit with both a Velux window and skylight, making for an inviting space. There is an electric hob, extractor fan and oven and white goods are to be included within the sale of this property. The kitchen benefits from an abundance of integrated storage shown in the grey base and wall-mounted cabinetry, complimented beautifully by white marble effect countertops.

Within this stunning apartment are two spacious double bedrooms with Bedroom Two benefiting from built-in storage. Completing the home internally is a fully tiled three-piece bathroom that features a bath, W.C. and a wash hand.

To the back is the communal rear garden, a space that is ideal for relaxing with a large patio area surrounded by greenery.

This property further gains from gas central heating and double glazing throughout.

Bridge of Weir has a host of great local amenities, including well-known supermarkets, cafes & restaurants. A short drive to the A737 will link you up to the M8 motorway, Glasgow Airport, Paisley, Braehead Shopping Centre and Glasgow City Centre.

WOULD YOU LIKE A FREE DETAILED VALUATION OF YOUR OWN PROPERTY?

TAKE ADVANTAGE OF OUR DECADES OF EXPERIENCE AND GET YOUR FREE PROPERTY VALUATION FROM OUR FRIENDLY AND APPROACHABLE TEAM. WE CUT THROUGH THE JARGON AND GIVE YOU SOLID ADVICE ON HOW AND WHEN TO SELL YOUR PROPERTY.

Viewing by appointment - please contact The Property Boom to arrange a viewing or for any further information and a copy of the Home Report. Any areas, measurements or distances quoted are approximate and floor Plans are only for illustration purposes and are not to scale. Thank you.

THESE PARTICULARS ARE ISSUED IN GOOD FAITH BUT DO NOT CONSTITUTE REPRESENTATIONS OF FACT OR FORM PART OF ANY OFFER OR CONTRACT.