



Guide Price £375,000

2 Bedroom End of Terrace House for sale
17 Redding Close, Dartford



EweMove
SALES AND LETTINGS



Overview

Guide Price £375,000 - £400,000 Nestled in the highly coveted Darenth Park area, this charming 2-bedroom end-of-terrace house offers a serene and comfortable living experience. With the picturesque Darenth Country Park just a stone's throw away, this home is perfectly situated for those who appreciate the outdoors.



Key Features

- Parking for 2 Cars
- En Suite to Master Bedroom
- Large Rear Garden with side access
- Close to Darenth Country Park
- Extremely Popular Location
- Brilliant Transport Links to M25 and A2





Guide Price £375,000 - £400,000 Nestled in the highly coveted Darenth Park area, this charming 2-bedroom end-of-terrace house offers a serene and comfortable living experience. With the picturesque Darenth Country Park just a stone's throw away, this home is perfectly situated for those who appreciate the outdoors.

Upon entering, you are welcomed by a well-designed entrance hallway that sets the tone for this lovely abode. The ground floor features a cozy living room, ideal for relaxation and gatherings. Adjacent to the living room is the kitchen diner, a space where culinary creativity meets family dining. This area is perfect for meal preparation, with ample space for a dining table, creating the perfect hub for daily life.

Venturing upstairs, you'll discover two spacious double bedrooms, ensuring everyone enjoys their personal space. The primary bedroom is a standout, boasting the convenience of an ensuite shower room, adding a touch of luxury to your daily routine. The family bathroom on this level ensures that your home accommodates all your needs with ease.

Outside, the property shines with a generously sized rear garden, offering a delightful retreat. A large patio area beckons for outdoor gatherings and al fresco dining, while the artificial grass area is not only low maintenance but also provides a comfortable space for relaxation. A substantial shed with power and light adds valuable storage space and potential for various uses, from a workshop to a home gym.


Parking is a breeze with space for two cars, and the side access enhances the convenience of this property.

In summary, this 2-bedroom end-of-terrace house in Darenth Park offers a harmonious blend of indoor and outdoor living. With its proximity to Darenth Country Park, spacious garden, ensuite facilities, and ample parking, this property is a true gem. Don't miss the opportunity to make this house your cherished home.

Please visit our website to book your accompanied viewing.



Floorplans

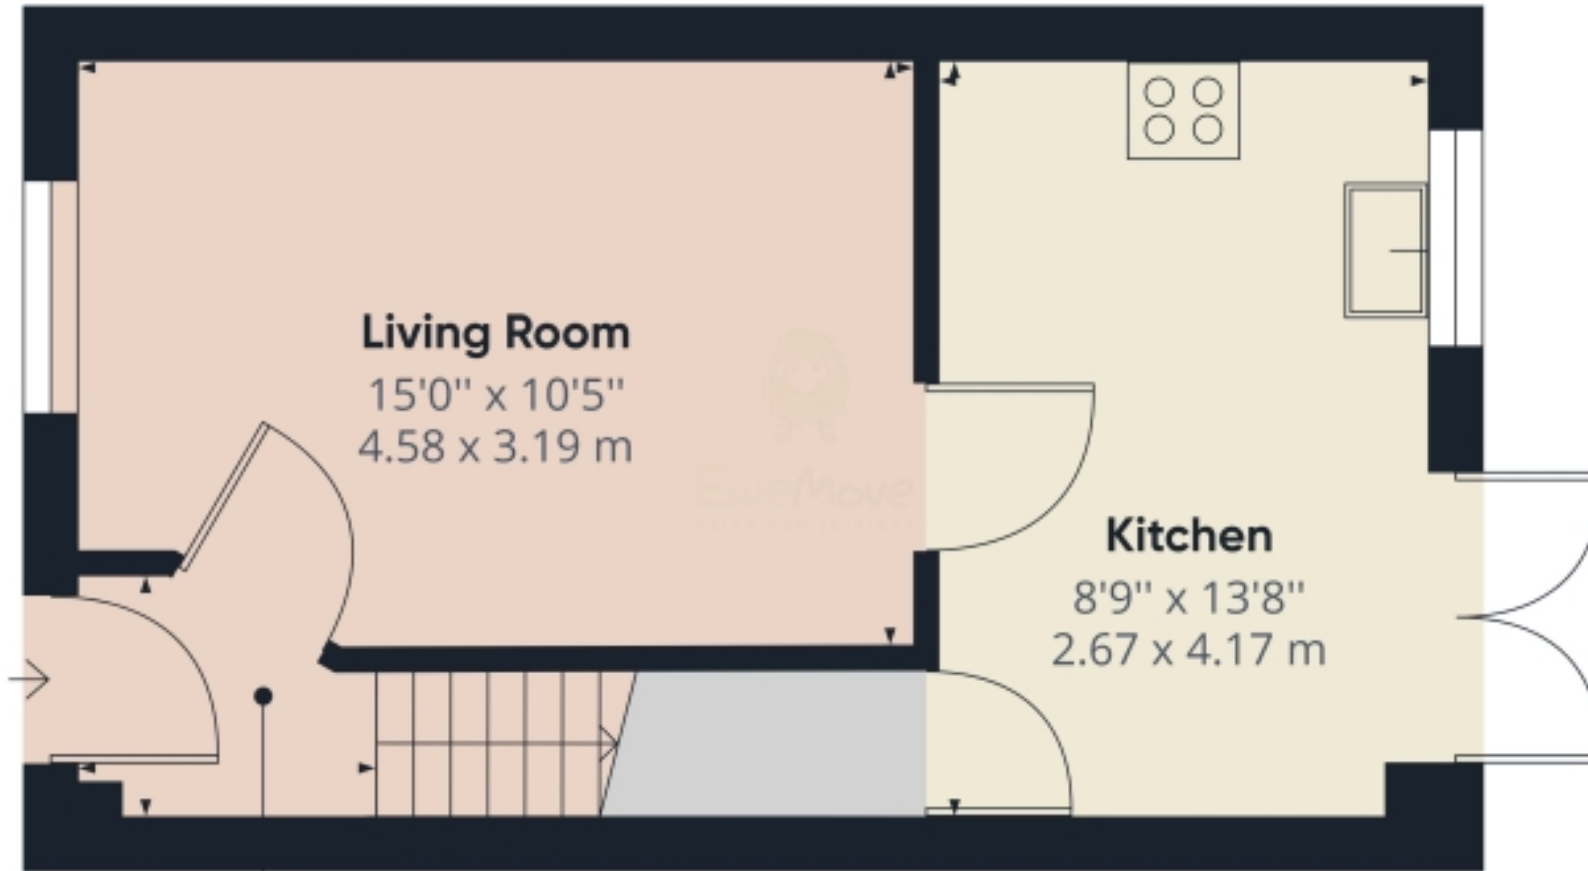

Approximate total area⁽¹⁾

328.70 ft²

30.54 m²


(1) Excluding balconies and terraces

While every attempt has been made to ensure accuracy, all measurements are approximate, not to scale. This floor plan is for illustrative purposes only.

GIRAFFE360

Ground Floor

Floorplans

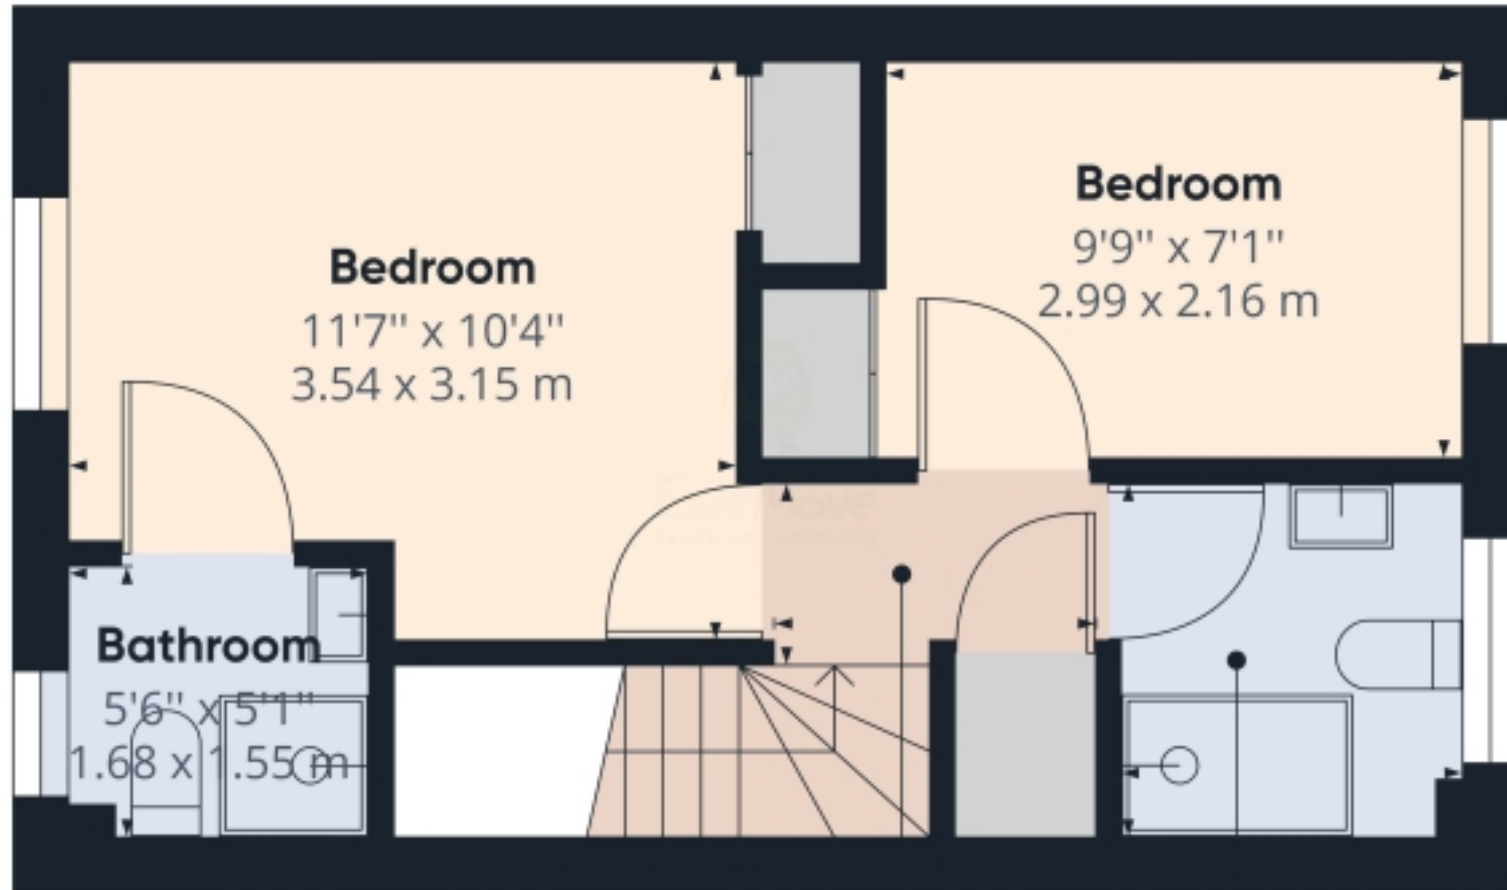

Landing
5'5" x 2'11"
1.67 x 0.91 m

Bathroom
6'1" x 6'4"
1.88 x 1.94 m

Approximate total area⁽¹⁾
293.24 ft²
27.24 m²

(1) Excluding balconies and terraces

While every attempt has been made to ensure accuracy, all measurements are approximate, not to scale. This floor plan is for illustrative purposes only.

GIRAFFE360


Floor 1

Floorplans



Ground Floor


Approximate total area⁽¹⁾
621.94 ft²
57.78 m²

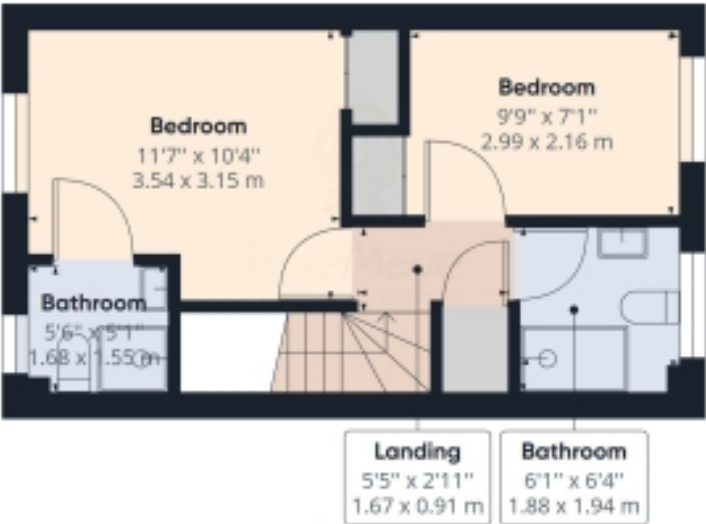

Floor 1

(1) Excluding balconies and terraces

While every attempt has been made to ensure accuracy, all measurements are approximate, not to scale. This floor plan is for illustrative purposes only.

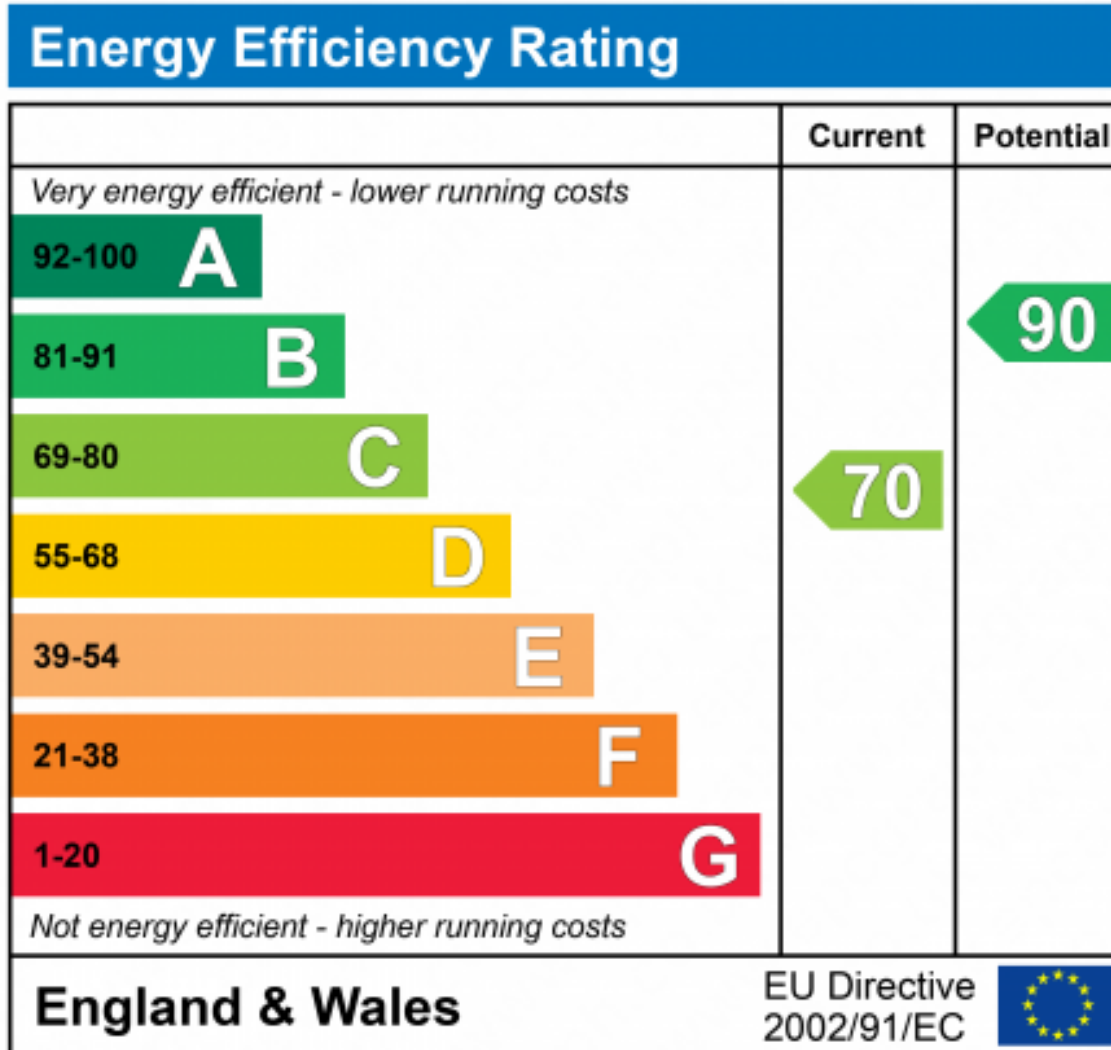



Marketed by EweMove Dartford & Greenhithe

020 3953 8023 (24/7)
dartford@ewemove.com

