



£500,000

4 Bedroom Detached House for sale
38 Henslow Crescent, Dartford





Overview

Nestled within the ever popular "The Bridge Development" in Dartford, this gorgeous 4-bedroom detached house offers an exceptional blend of contemporary living and timeless elegance. Boasting generous proportions and stylish finishes throughout, this residence is designed to accommodate the modern family's lifestyle with style and comfort in mind.



Key Features

- Stunning Detached Family Home
- 4 Large Bedrooms
- Very Popular Location
- En Suite to Master Bedroom
- Separate Garage With Parking
- Call NOW 24/7 Or Go Online to Book
- Large Garden Space to Rear and Side
- Corner Plot Residence









Nestled within the ever popular "The Bridge Development" in Dartford, this gorgeous 4-bedroom detached house offers an exceptional blend of contemporary living and timeless elegance. Boasting generous proportions and stylish finishes throughout, this residence is designed to accommodate the modern family's lifestyle with style and comfort in mind.

Interior Splendor

Step inside to discover a thoughtfully designed layout that seamlessly blends functionality with sophistication. The heart of the home unfolds with two inviting reception rooms, including a spacious living room and a versatile kitchen diner space perfect for family dinners and gatherings alike.

The well-appointed kitchen diner is a chef's dream, featuring sleek cabinetry, premium appliances, and ample counter space for meal preparation. Adjacent lies a convenient utility/larder room, enhancing practicality without compromising on style.

Ascending the staircase, be greeted by a tranquil haven on the upper level. Four generously sized bedrooms await, including a majestic master suite complete with an ensuite shower room for added privacy and convenience. Additional upstairs storage cupboards provide ample space for organisation, while a sleek family bathroom with a three-piece suite caters to the needs of the entire household.



Outdoor Sanctuary

Situated on a coveted corner plot, this residence boasts a large side and back garden, offering an enchanting outdoor sanctuary for relaxation and entertainment. Whether hosting summer barbecues or enjoying quiet moments amidst lush greenery, the possibilities for outdoor enjoyment are endless.

Additional Features

Convenience is key with a garage and parking space to the rear of the property, ensuring effortless arrivals and departures. Downstairs storage under the stairs and a cloakroom add practicality to everyday living, while the overall design exudes sophistication and charm.

Prime Location

Set within the esteemed The Bridge Development, residents enjoy access to a host of amenities, including nearby shops, restaurants, and leisure facilities. Commuters benefit from easy access to major transportation routes, making travel to London and beyond a breeze.

Embrace Luxury Living


Embrace the opportunity to experience luxury living at its finest in this remarkable 4-bedroom detached house. With its prime location, exquisite finishes, and abundance of space, this residence offers a lifestyle of unparalleled comfort and refinement. Schedule your private viewing today and seize the chance to make this exceptional property your own.

This property also benefits from the remainder of the NHBC guarantee giving you peace of mind with your investment.


There is a service charge payable for this property of £558.50 half yearly.

We believe this property will be both popular and a hit with all viewers, be sure to go online to register your interest and book a viewing at your earliest convenience.

Floorplans

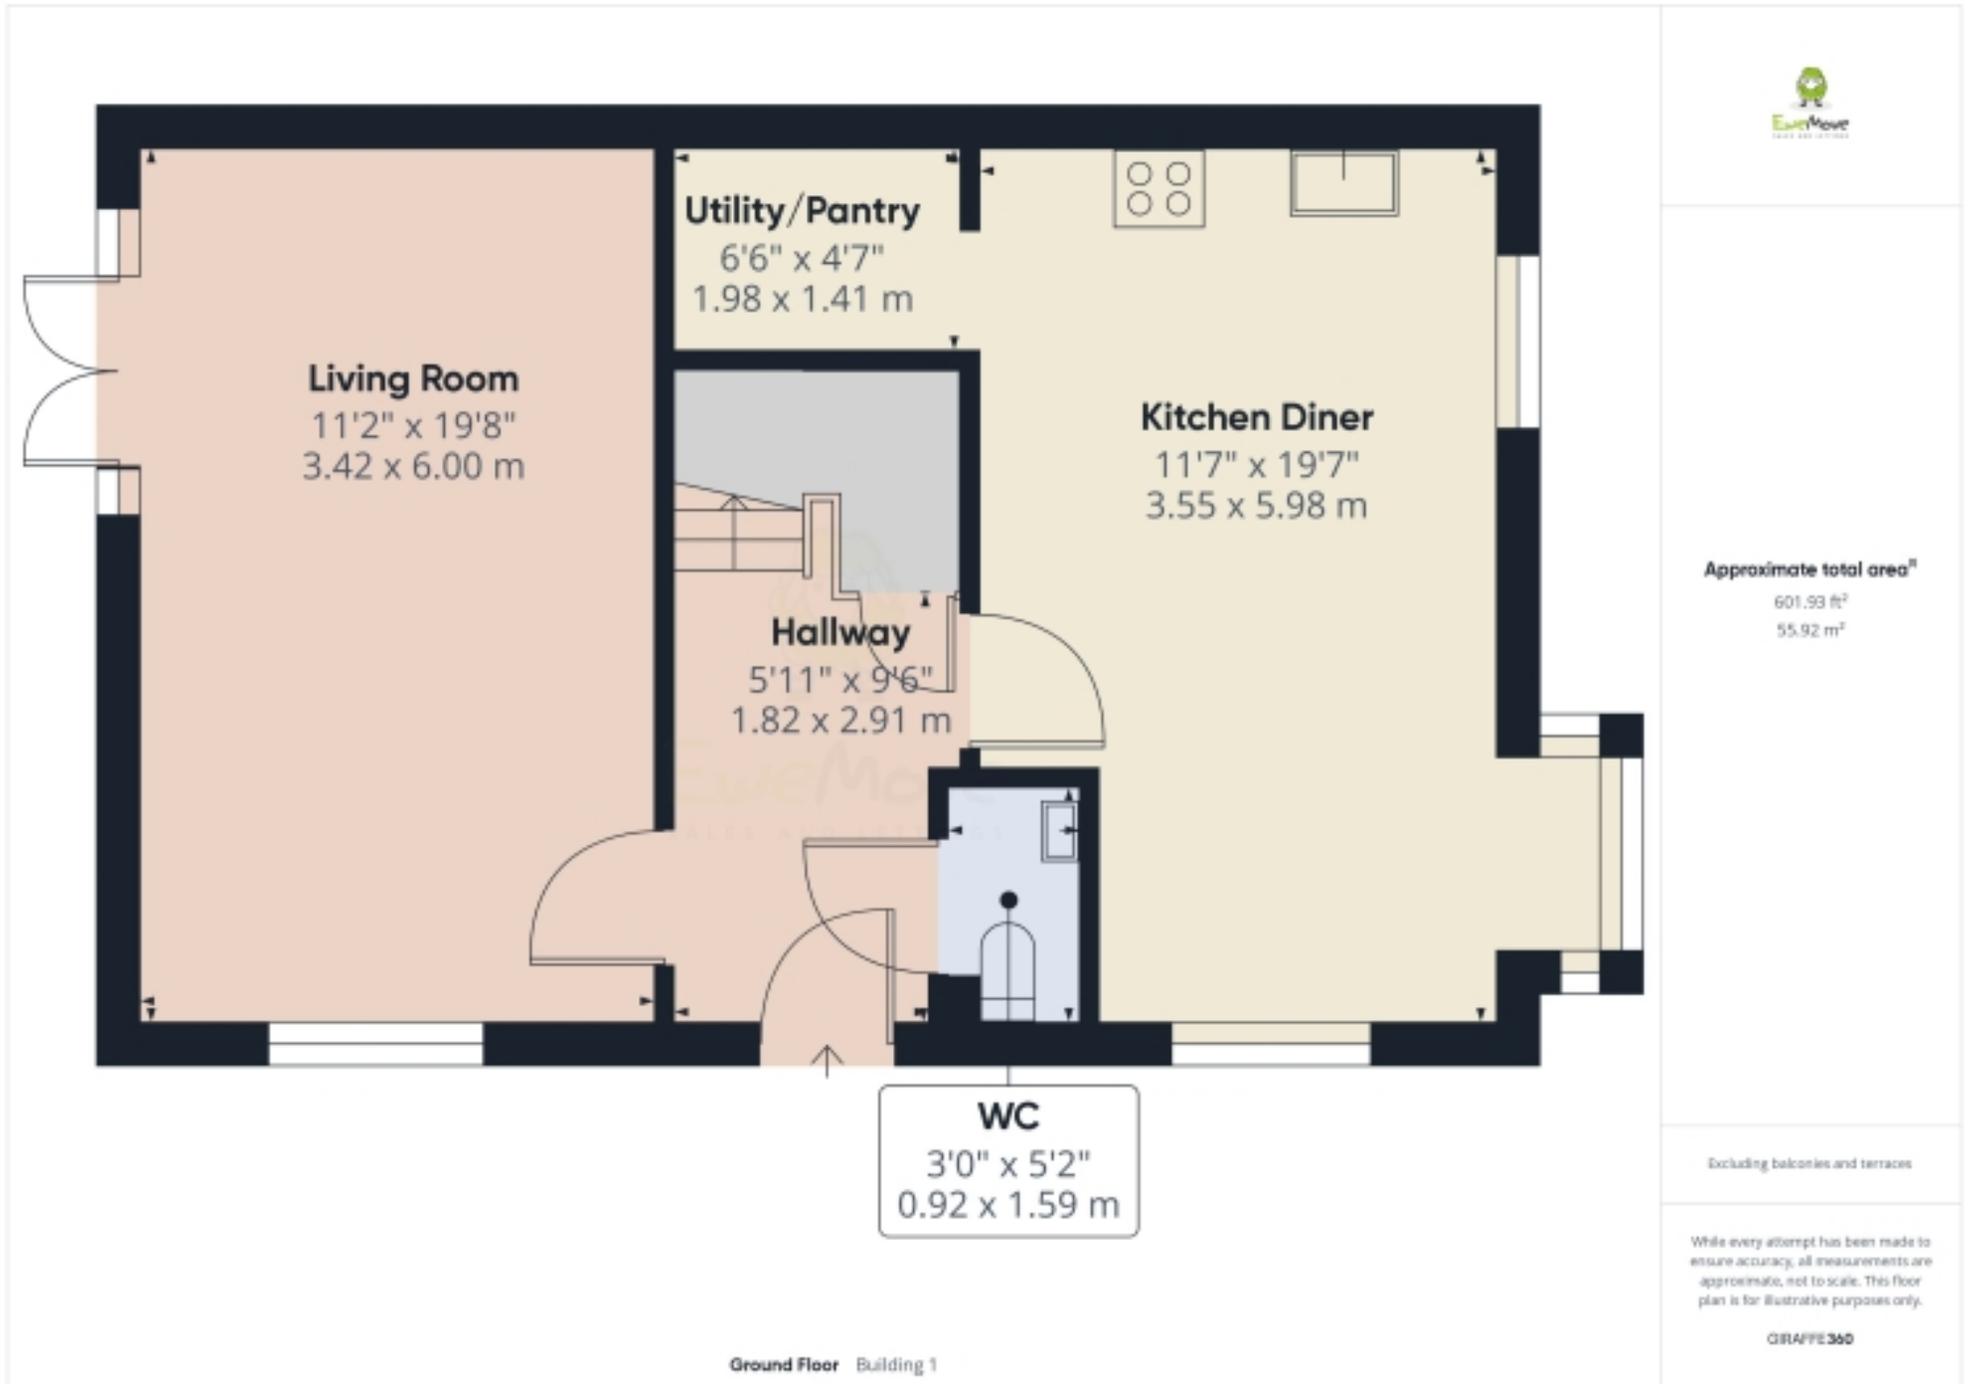

Floorplans

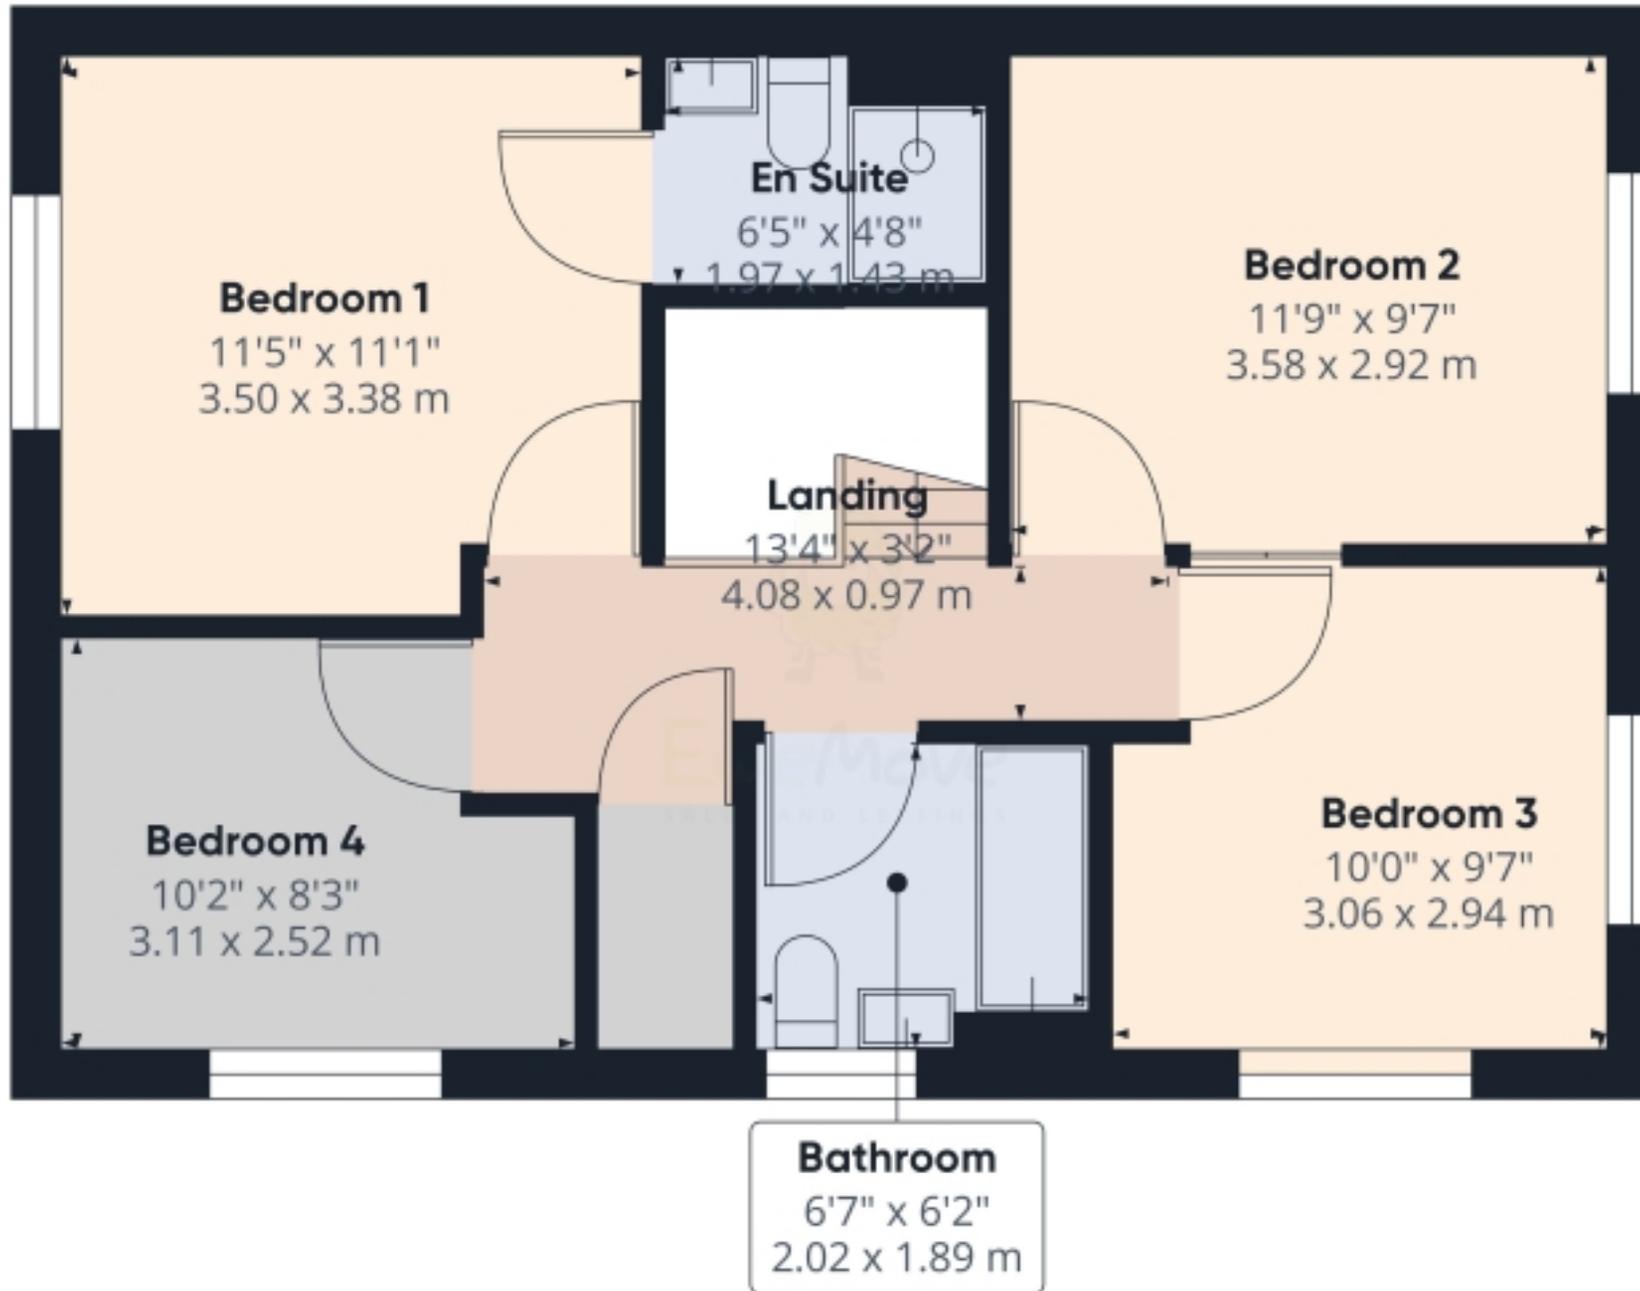

Approximate total area*
545.38 ft²
50.67 m²

Excluding balconies and terraces

While every attempt has been made to ensure accuracy, all measurements are approximate, not to scale. This floor plan is for illustrative purposes only.

GIRAFFE360

Floorplans



Ground Floor Building 2




Approximate total area¹
159.9 ft²
14.85 m²

Excluding balconies and terraces

While every attempt has been made to ensure accuracy, all measurements are approximate, not to scale. This floor plan is for illustrative purposes only.

GRAFFI360

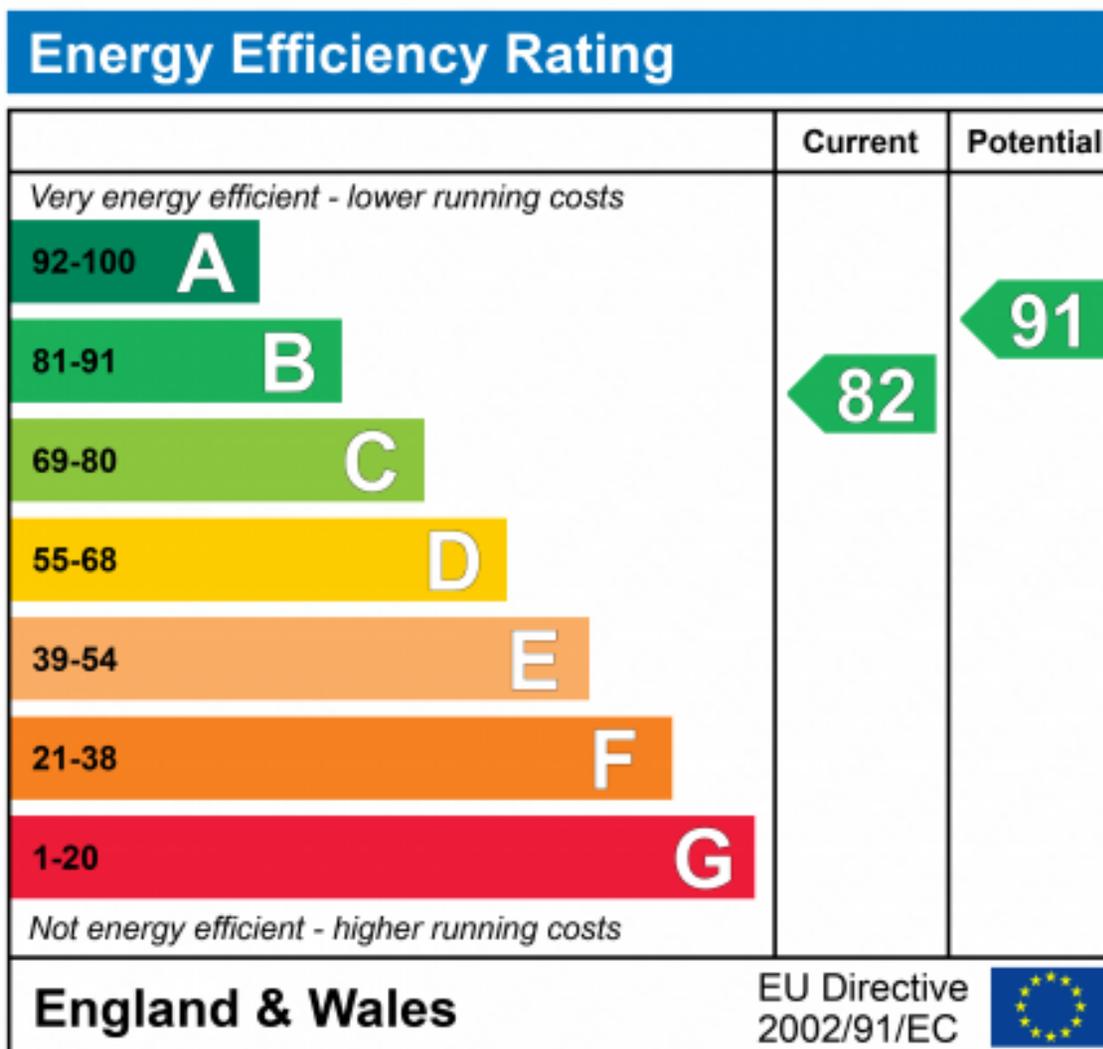



Marketed by EweMove Dartford & Greenhithe

020 3953 8023 (24/7)
dartford@ewemove.com

